


Standard Details

Roof Plan - Ice & Water shield layout


Scale: NTS

Date: 7/9/12



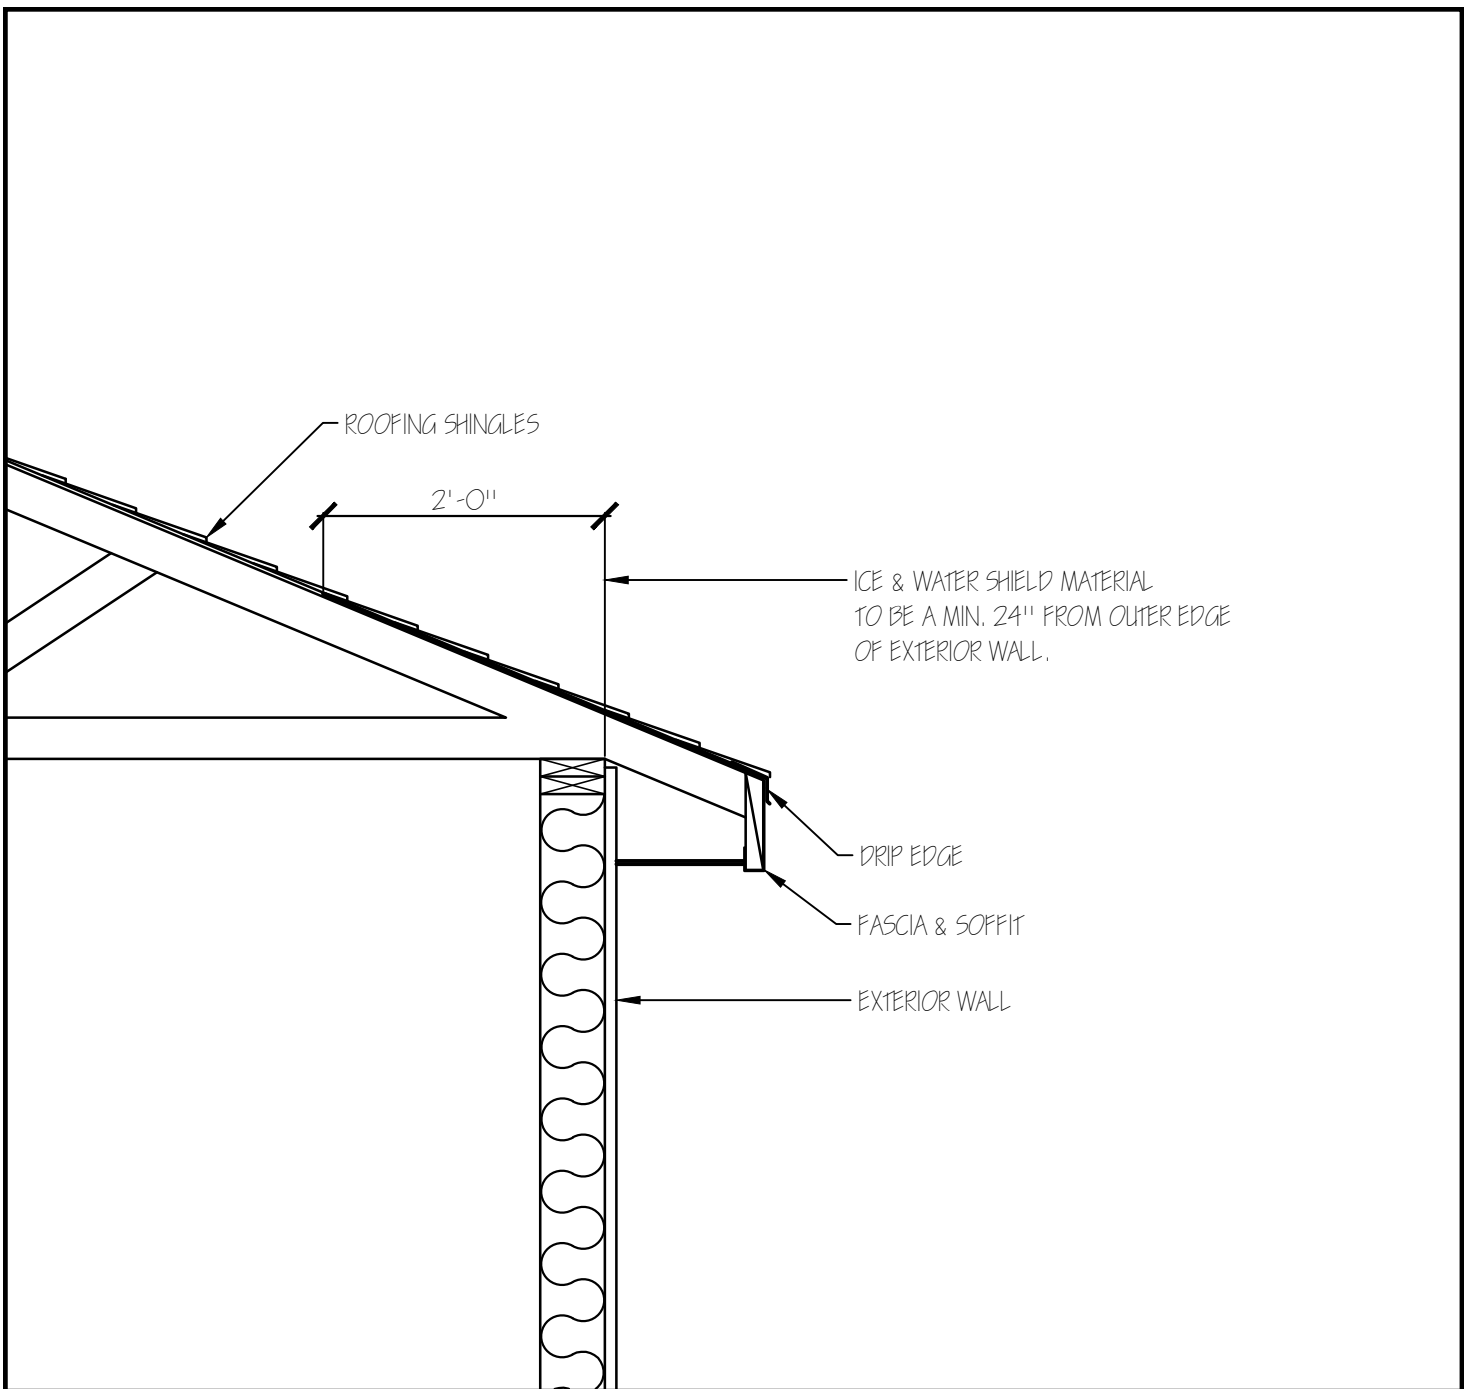

Standard Details	
Roof Plan - Ice & Water shield Detail	
Scale: NTS	Date: 7/9/12

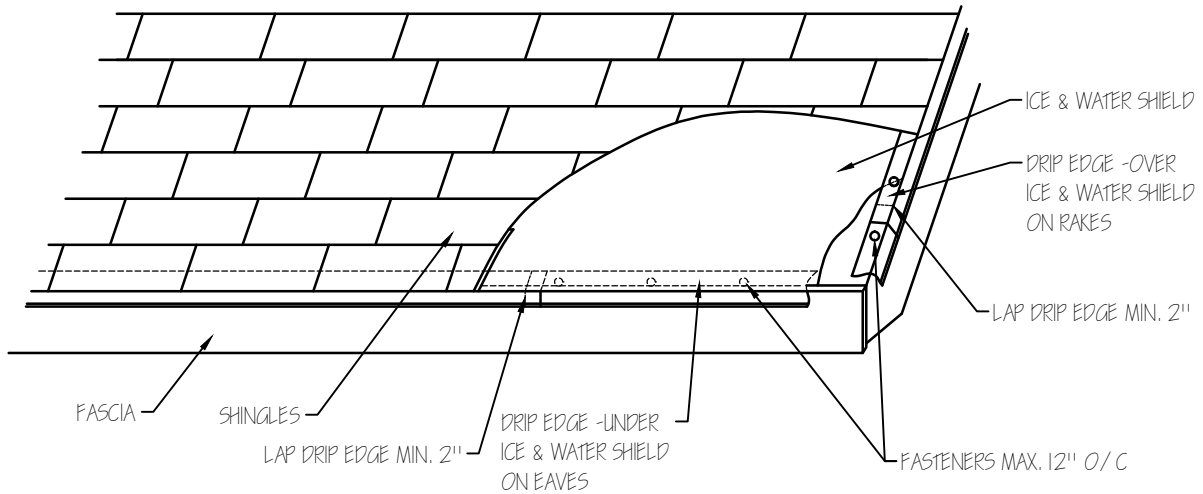


Standard Details

ROOF - DRIP EDGE DETAIL
IRC Section 905.2.8.5

Scale: NTS

Date: 03/12/13

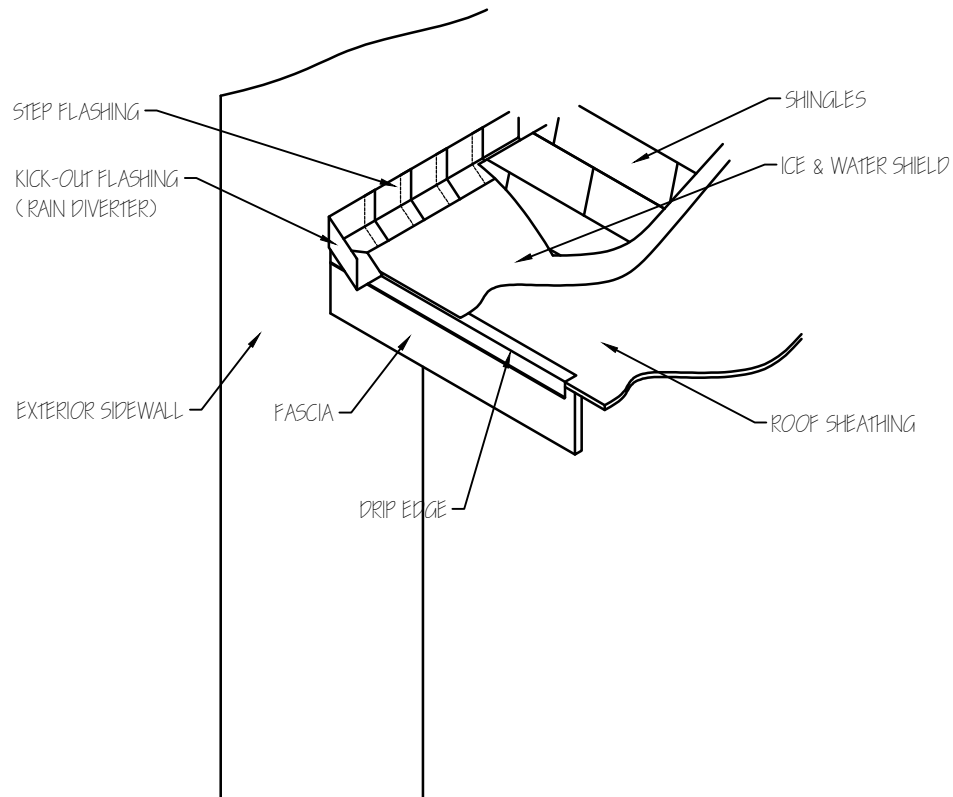

Standard Details

ROOF - DRIP EDGE DETAIL
IRC Section 903.2.1

Scale: NTS

Date: 05/31/13