
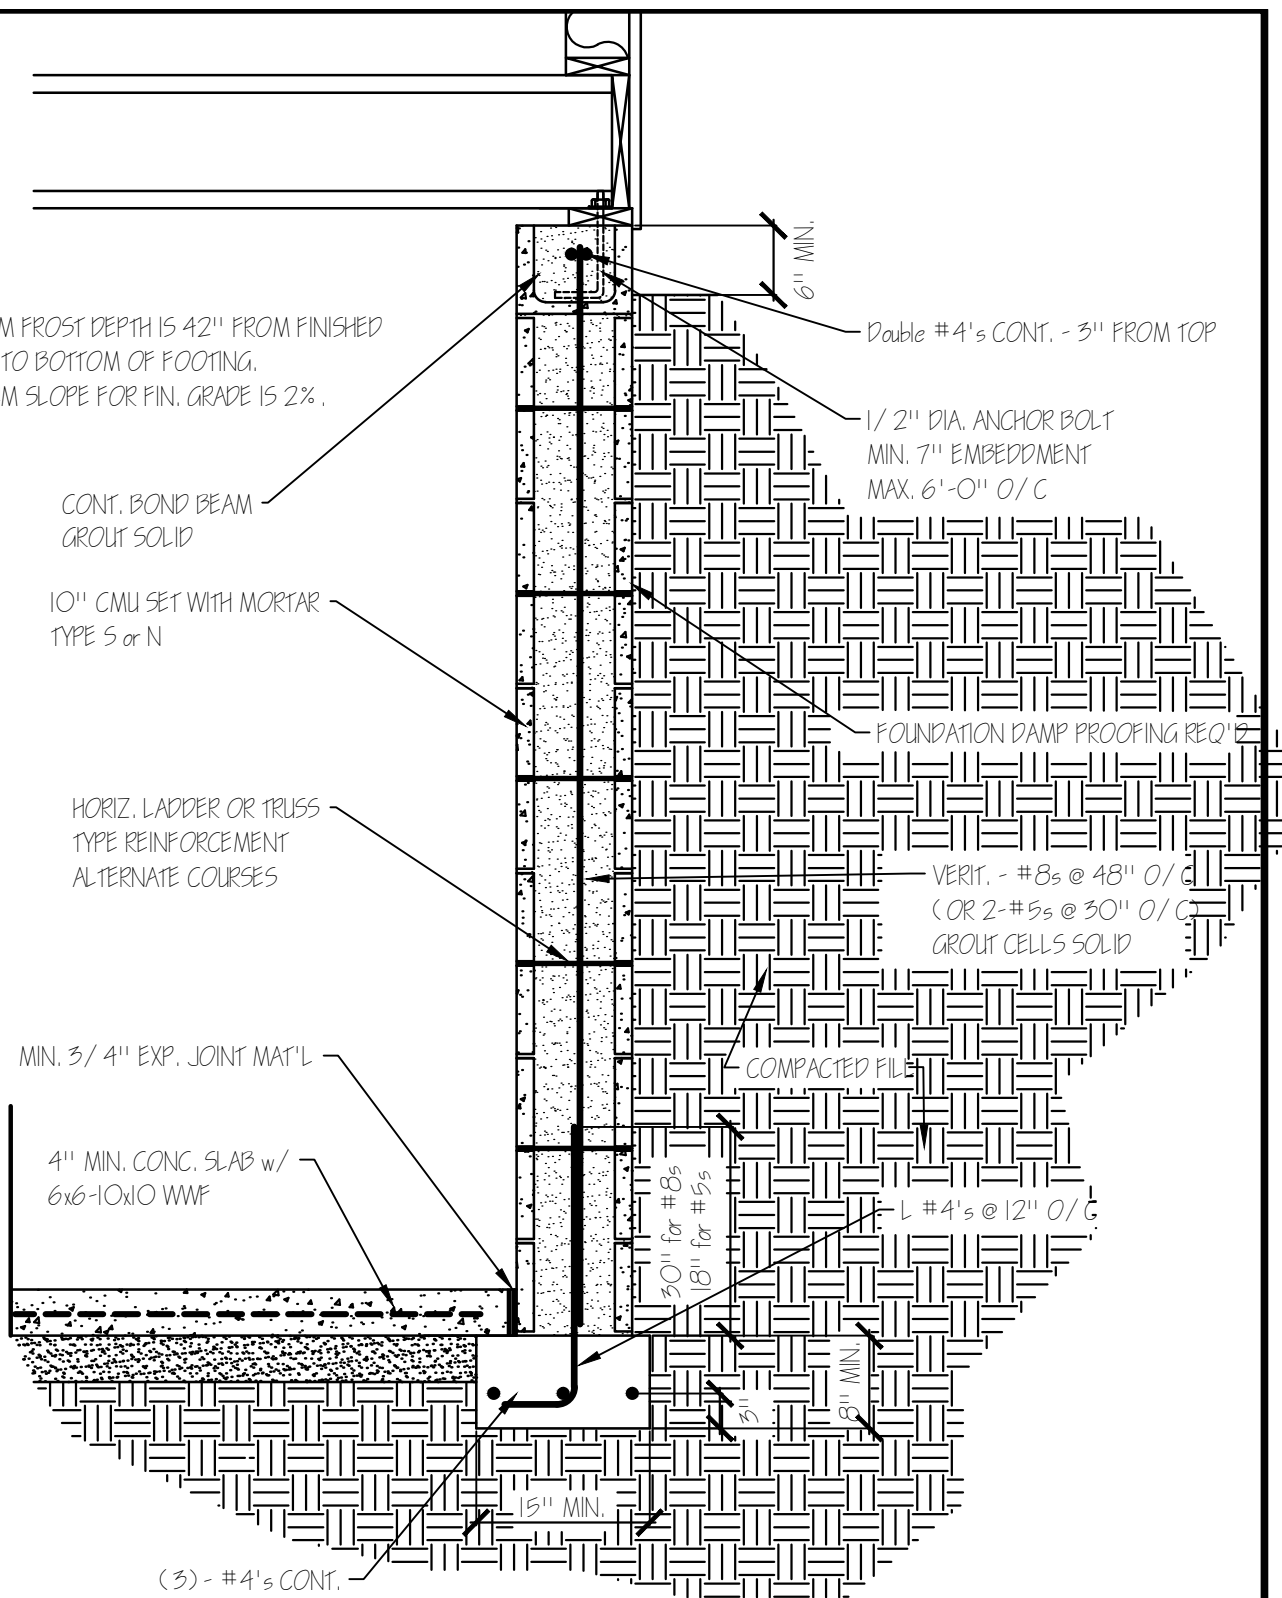


NOTE: MINIMUM FROST DEPTH IS 42" FROM FINISHED
GRADE TO BOTTOM OF FOOTING.
MINIMUM SLOPE FOR FIN. GRADE IS 2%.

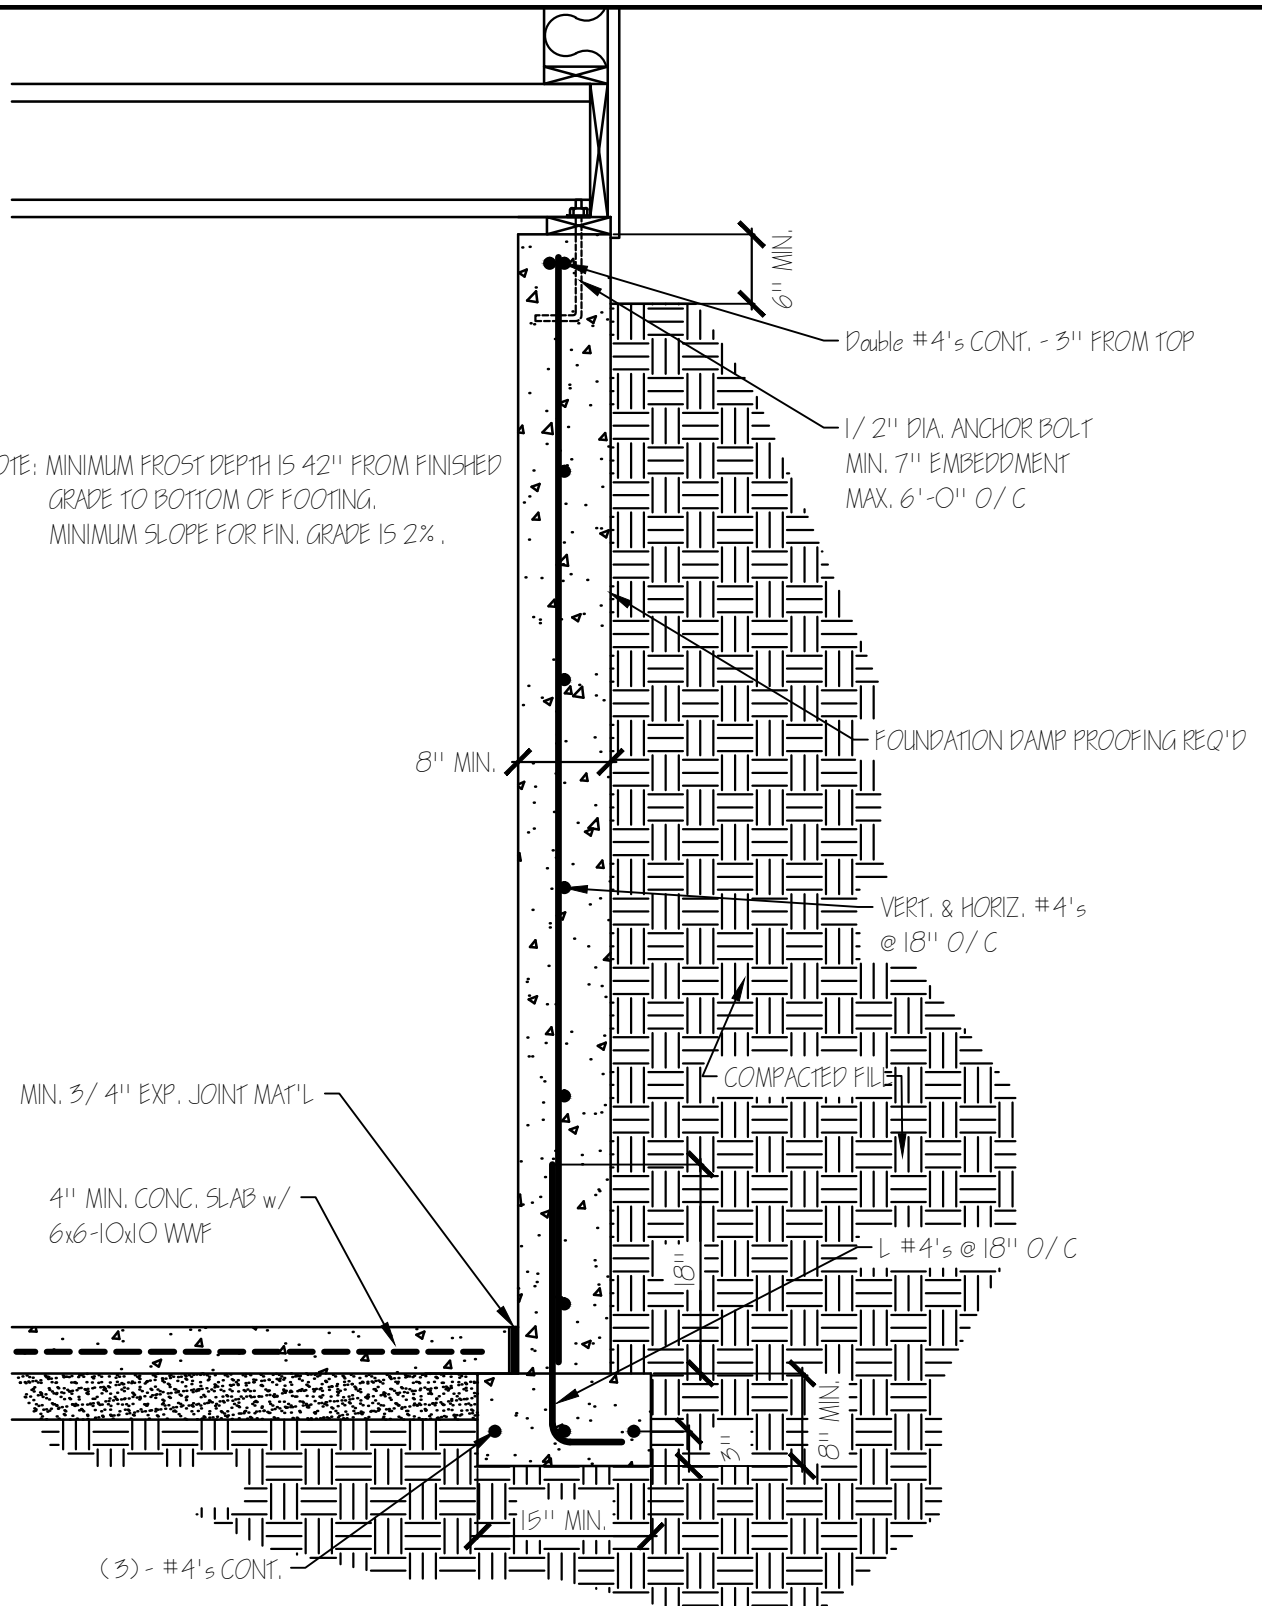


Standard Details

Minimum Undesigned

Scale: NTS

Date: 7/9/12



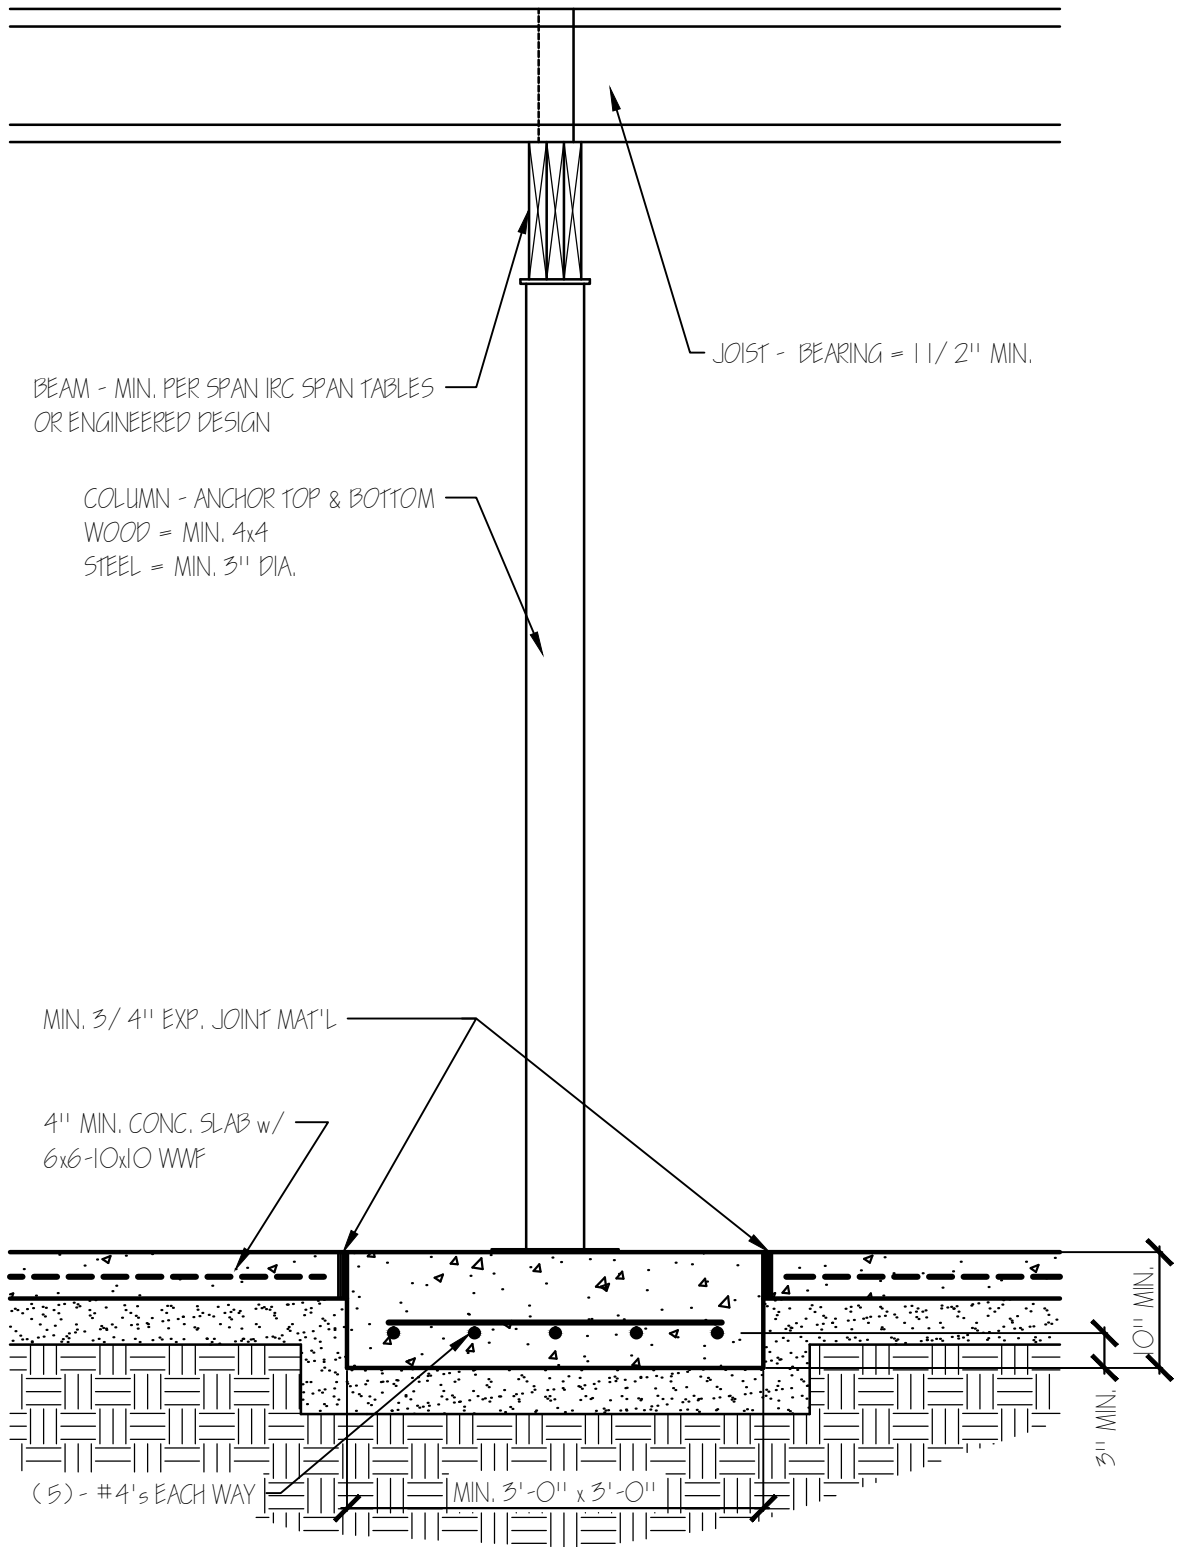



Standard Details

INTERIOR FOOTING DETAIL

Scale: NTS


Date: 8/6/12



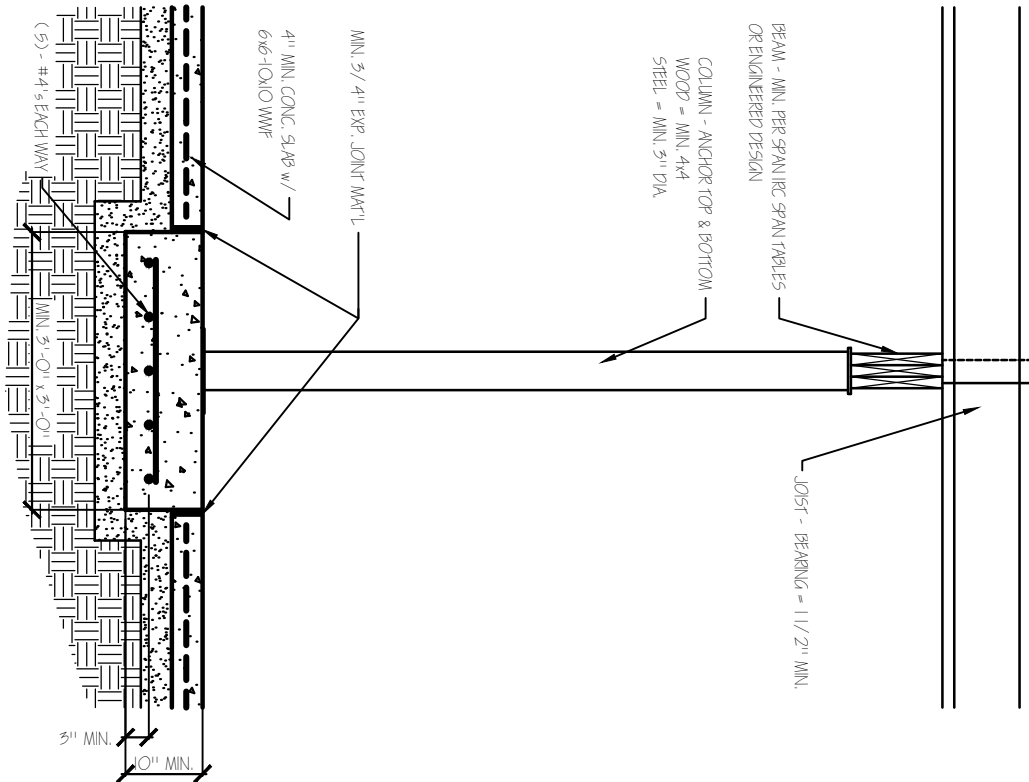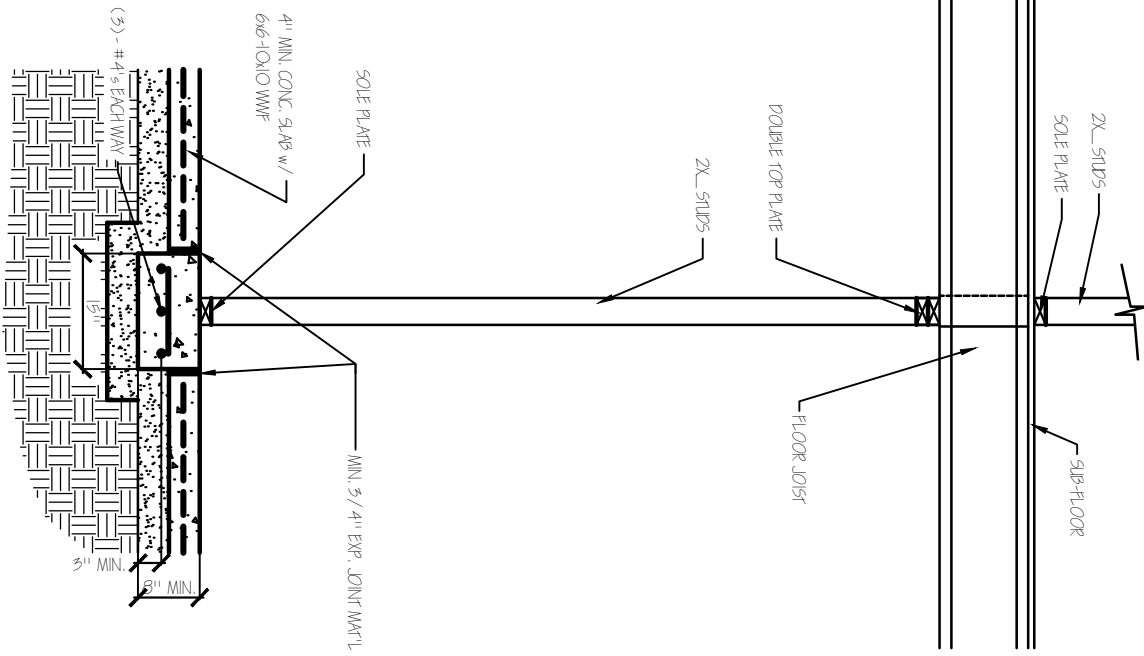

Standard Details	
INTERIOR CONT. FOOTING DETAIL	
Scale: NTS	Date: 12/17/12



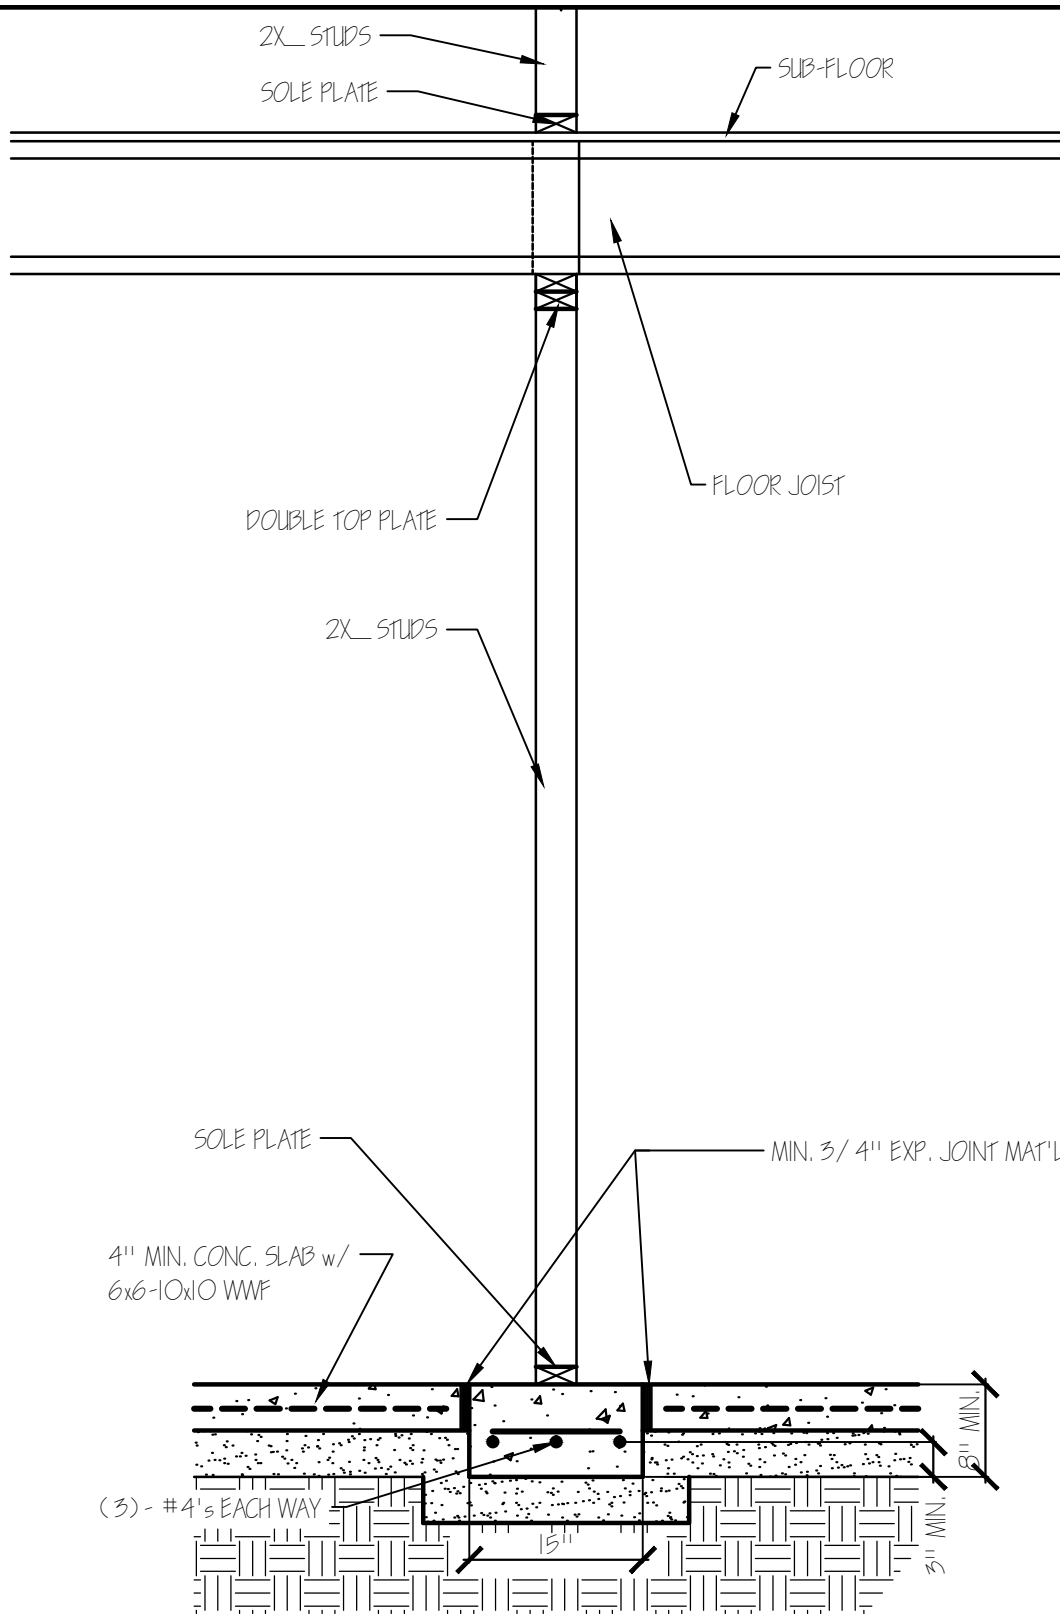


Standard Details

INTERIOR CONT. FOOTING DETAIL

Scale: NTS

Date: 12/17/12



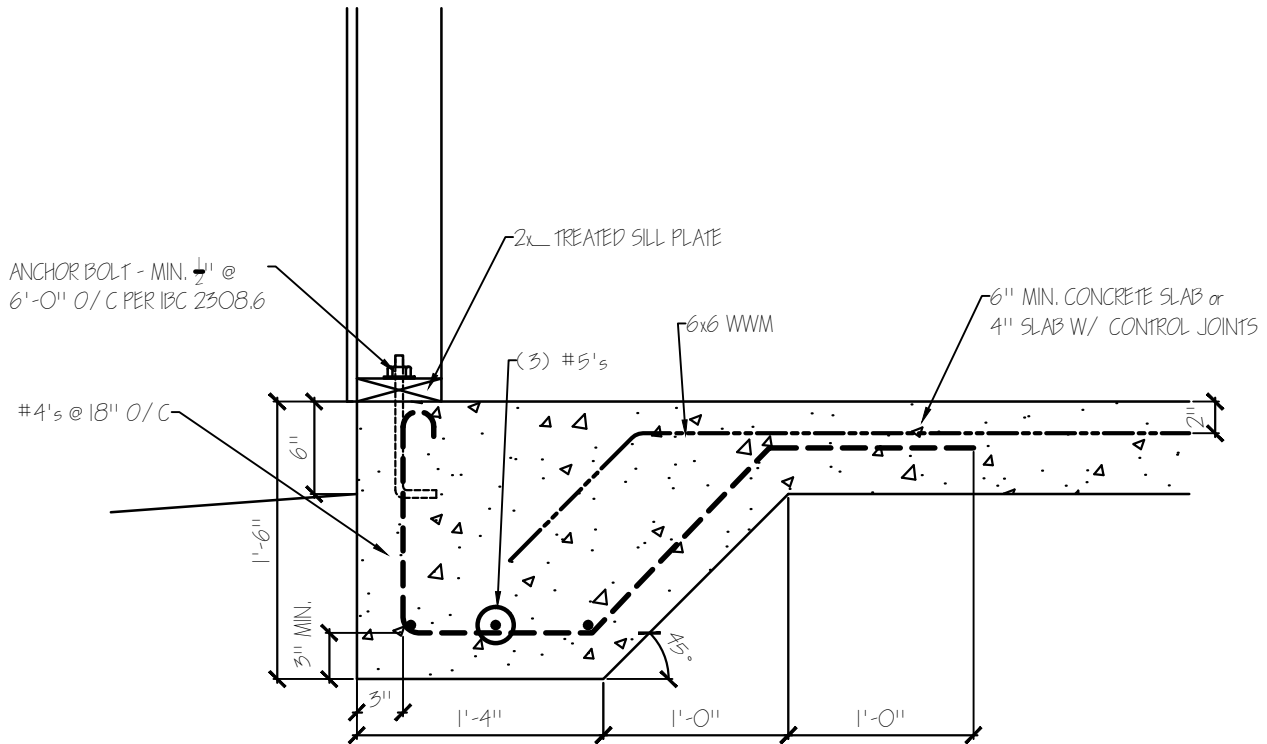

NOTE: THIS DETAIL IS PROPOSED FOR USE WITH DETACHED ACCESSORY RESIDENTIAL STRUCTURES 400 -1200sqft IN SIZE IN AREAS SUBJECT TO MODERATE GROUND MOVEMENT IN SUBSIDENCE PRONE AREAS - SINGLE STORY ONLY.
 MIN. 3000PSI CONCRETE
 FOOTING & SLAB SURFACES SHALL BE COMPACTED


Standard Details

Monolithic Slab - Low & Mitigated

Scale: NTS

Date: 7/30/12



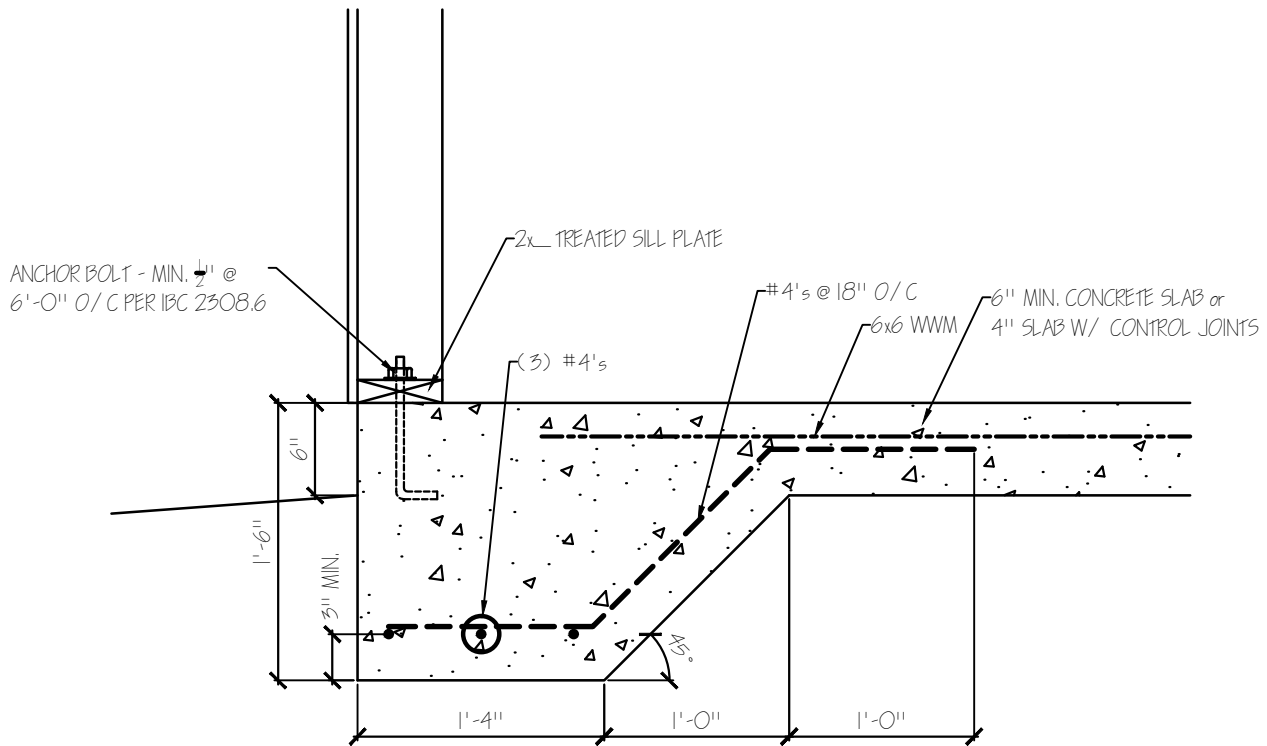

NOTE: THIS DETAIL IS PROPOSED FOR USE WITH DETACHED ACCESSORY RESIDENTIAL STRUCTURES 400 -1200_{sqt} IN SIZE.
 MIN. 3000PSI CONCRETE
 FOOTING & SLAB SURFACES SHALL BE COMPACTED


Standard Details

Monolithic Slab - Undesigned

Scale: NTS

Date: 7/30/12



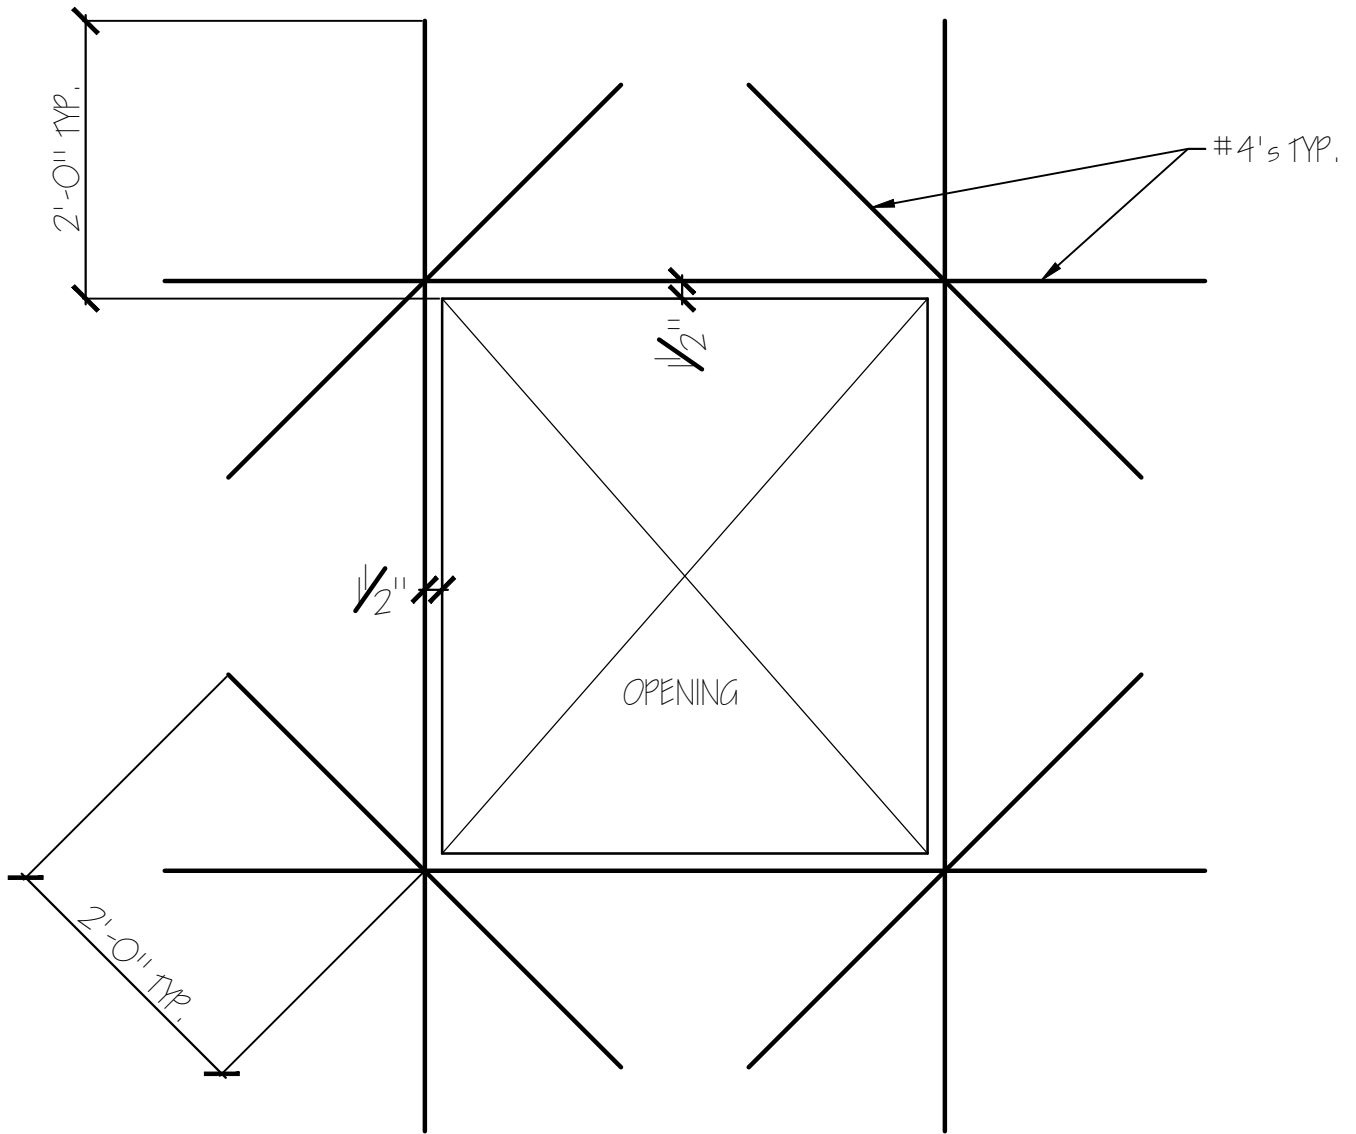


Standard Details

Opening Reinforcement
Concrete Foundation Wall

Scale: NTS

Date: 9/13/12

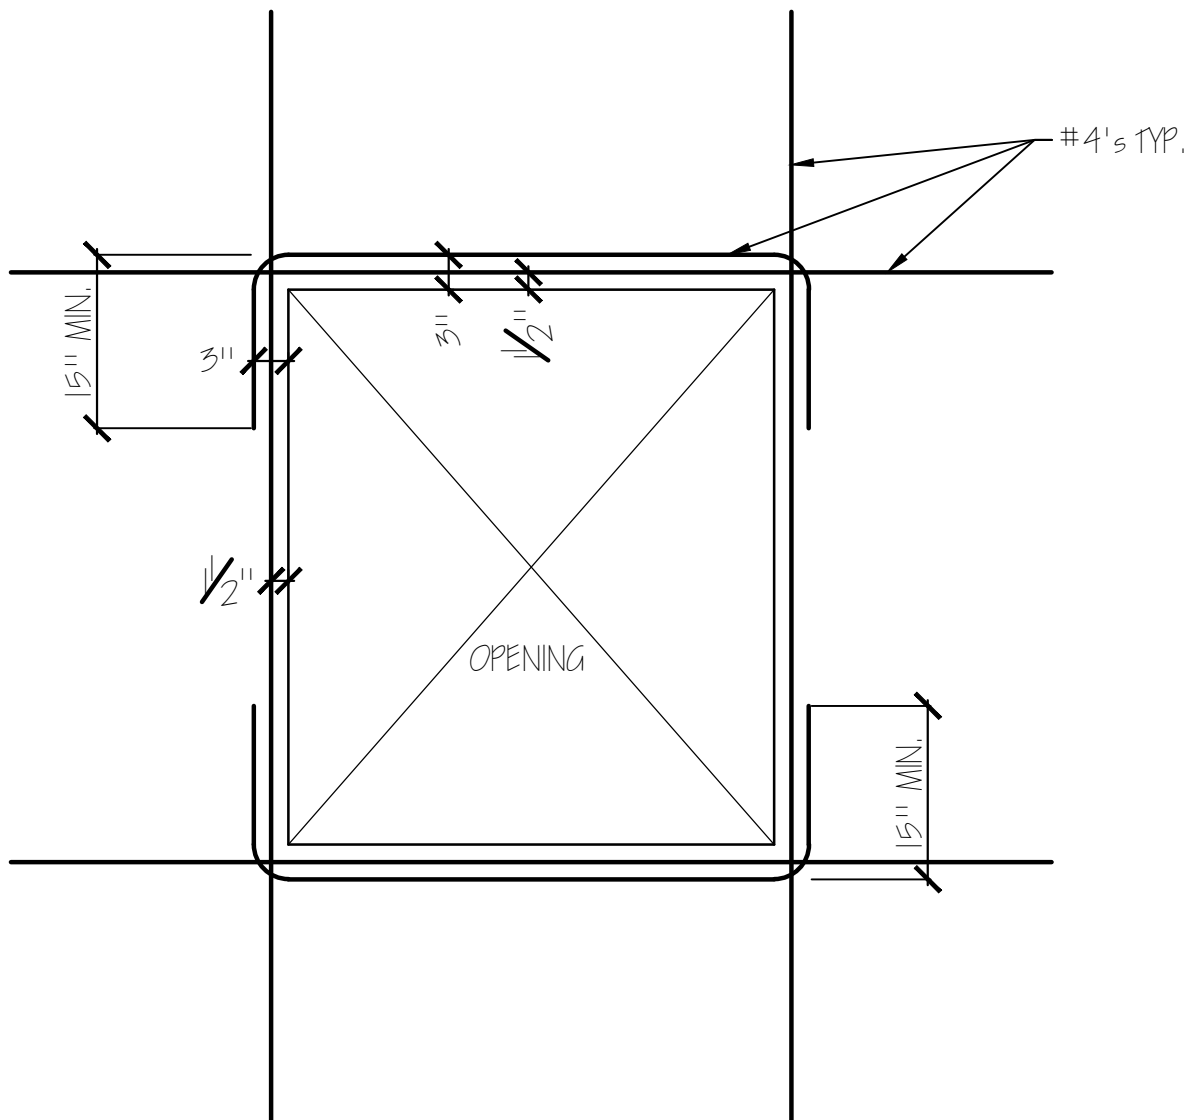


Standard Details

Optional Opening Reinforcement
Concrete Foundation Wall

Scale: NTS

Date: 9/13/12



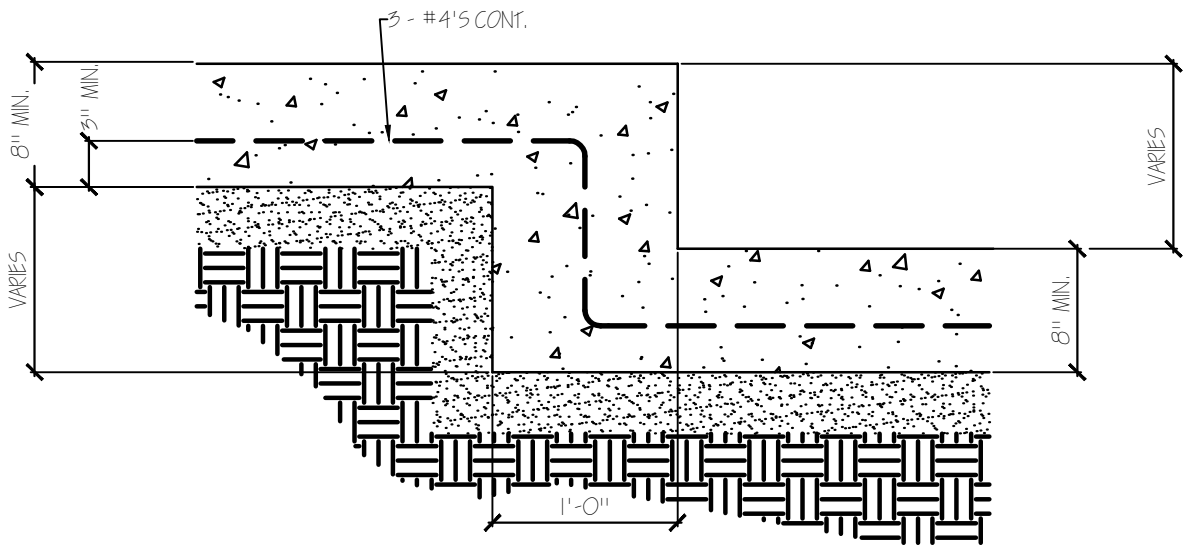

Standard Details

Step Footing Detail

Scale: NTS

Date: 7/30/12

